
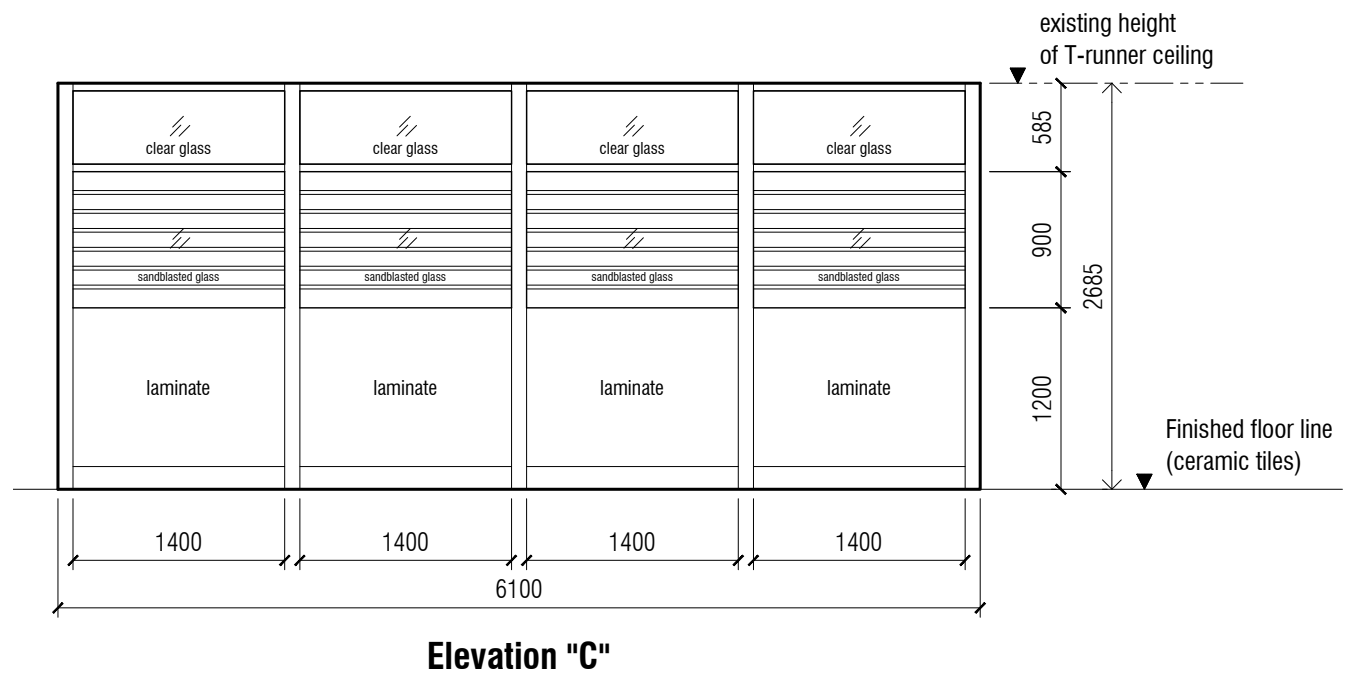


Floor Plan
Scale 1:50 m

PRDP Conference Room

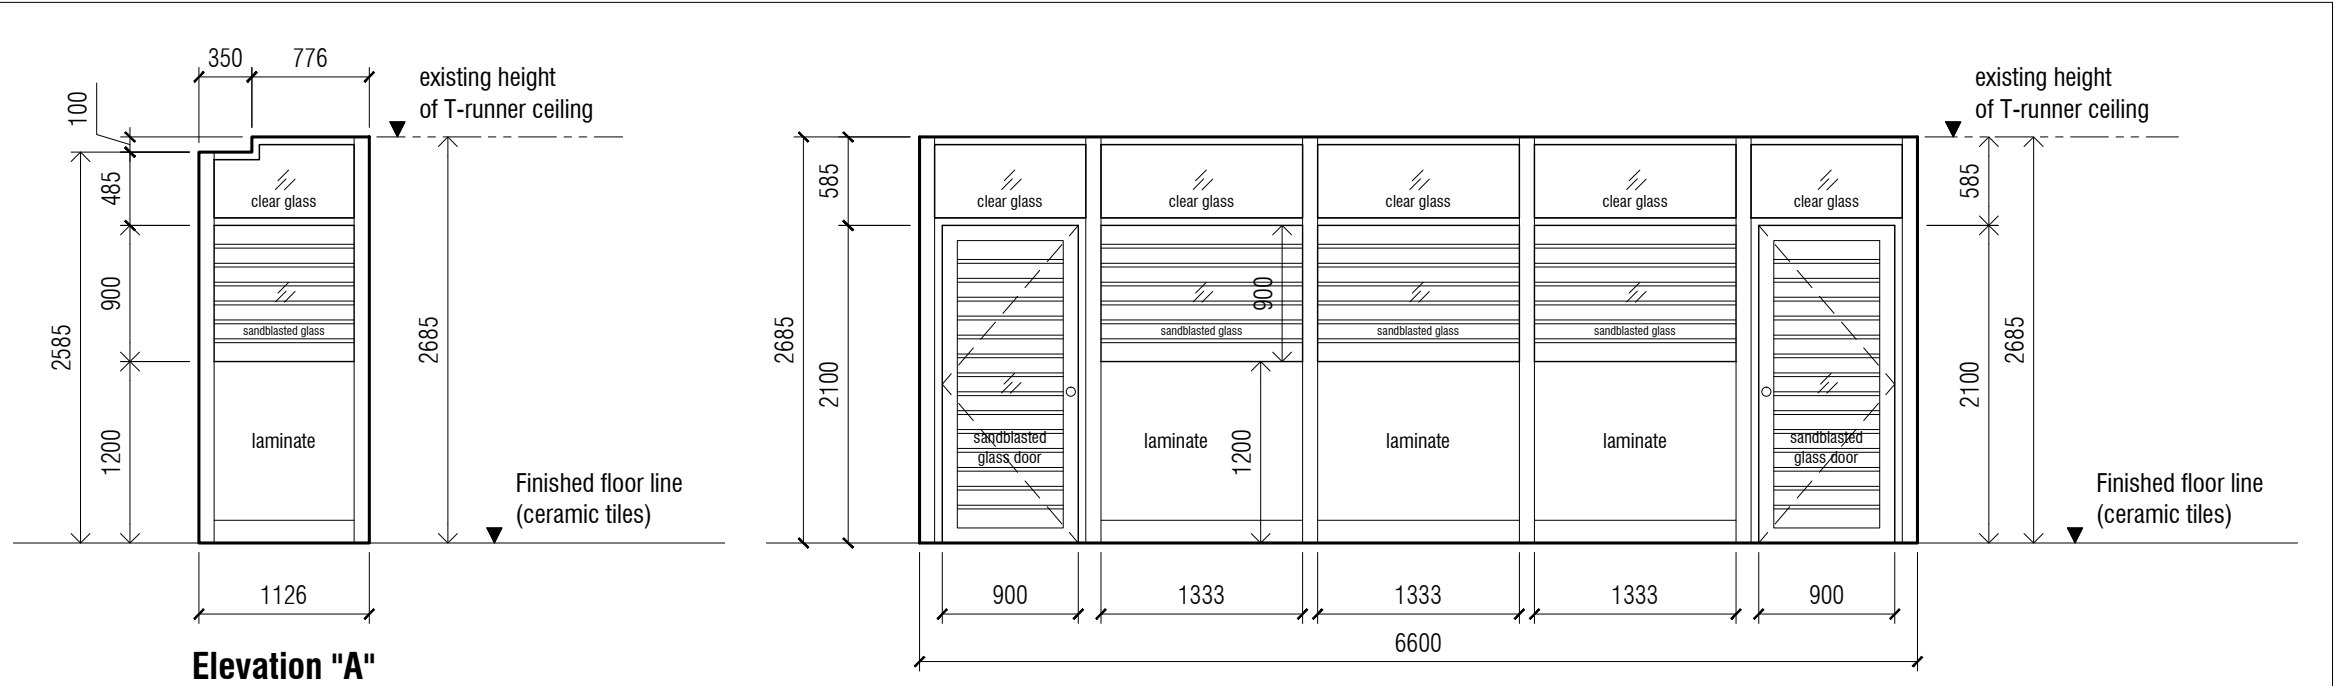

Elevations
Scale 1:50 m

PRDP Conference Room

